



GRD - DRIVING RANGE - GROUND FLOOR & SITE PLAN
SCALE 1:100 @ A1

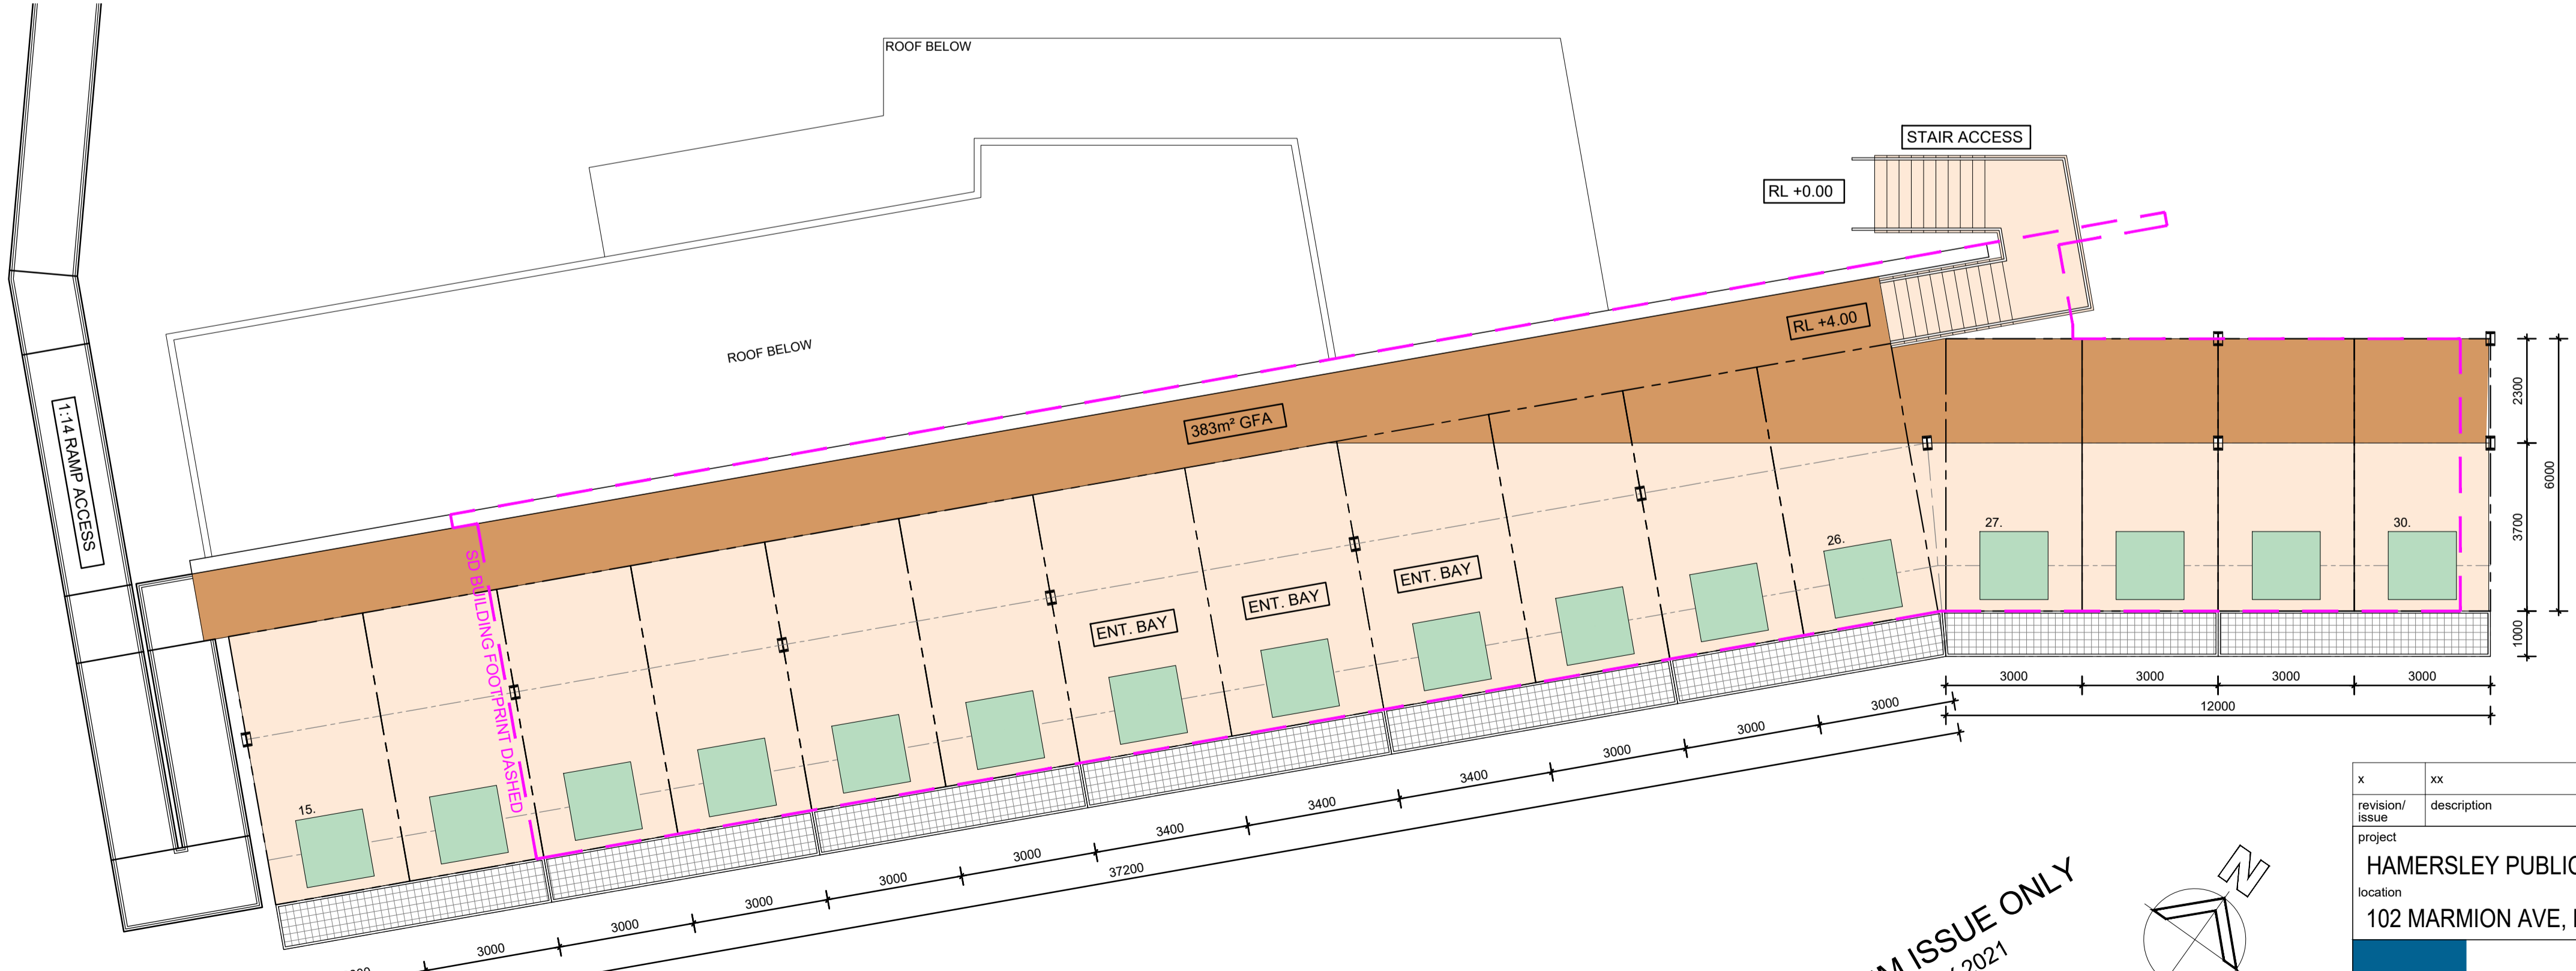

1st - DRIVING RANGE - 1st FLOOR
SCALE 1:100 @ A1

**OPTION 1:
2 STOREY / 30 BAYS**

INTERIM ISSUE ONLY
DATE: 18th MAY 2021

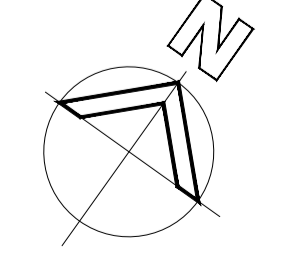

x	xx	x	x	xx.xx.2019
revision/ issue	description	drawn	checked	date
project	HAMERSLEY PUBLIC GOLF COURSE REDEVELOPMENT	drawn	JC	DRIVING RANGE FLOOR PLANS
location	102 MARMION AVE, KARRINYUP WA 6018	checked	NP	2 STOREY PLANS
scale		date	11/05/2021	dwg no
AS SHOWN @ A1		project no	165.20	DD20
<p>Hodge Collard Preston ARCHITECTS</p> <p>Third Floor, 38 Richardson Street, West Perth, WA 6005 PO Box 745, West Perth, WA 6872 Ph: (08) 9322 5144 Fax: (08) 9322 5740 Email: oam@hpcperch.com</p>				