


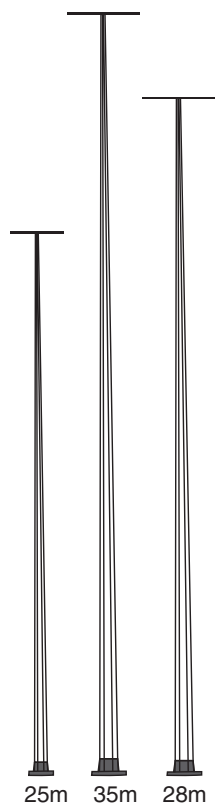
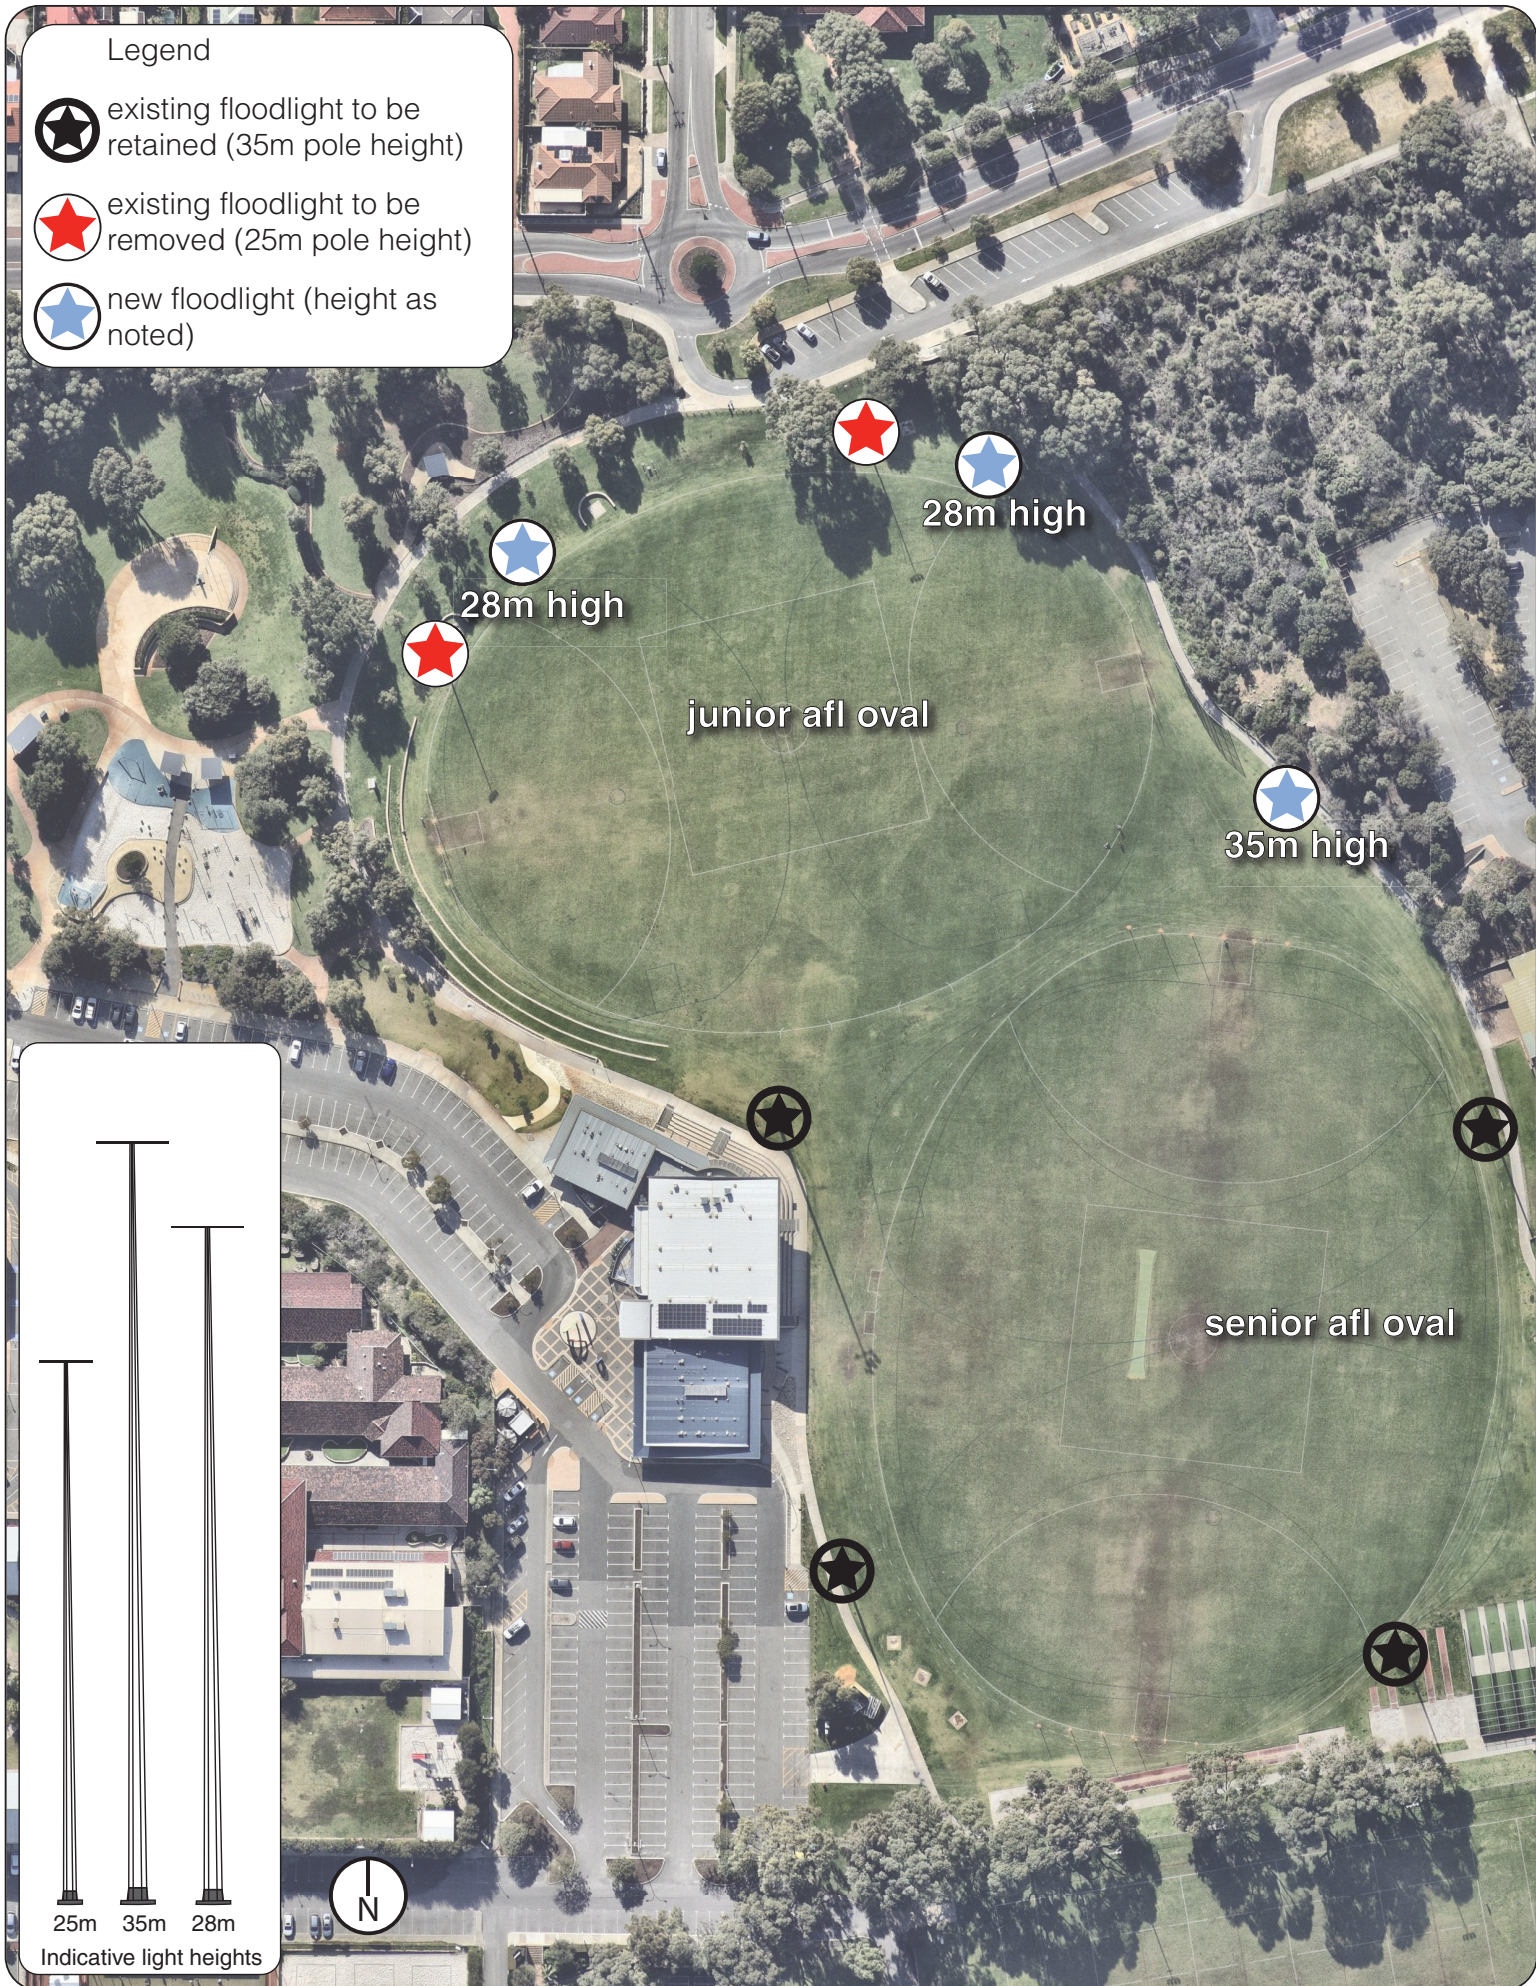


Legend

-  existing floodlight to be retained (35m pole height)
-  existing floodlight to be removed (25m pole height)
-  new floodlight (height as noted)



25m 35m 28m

Indicative light heights