

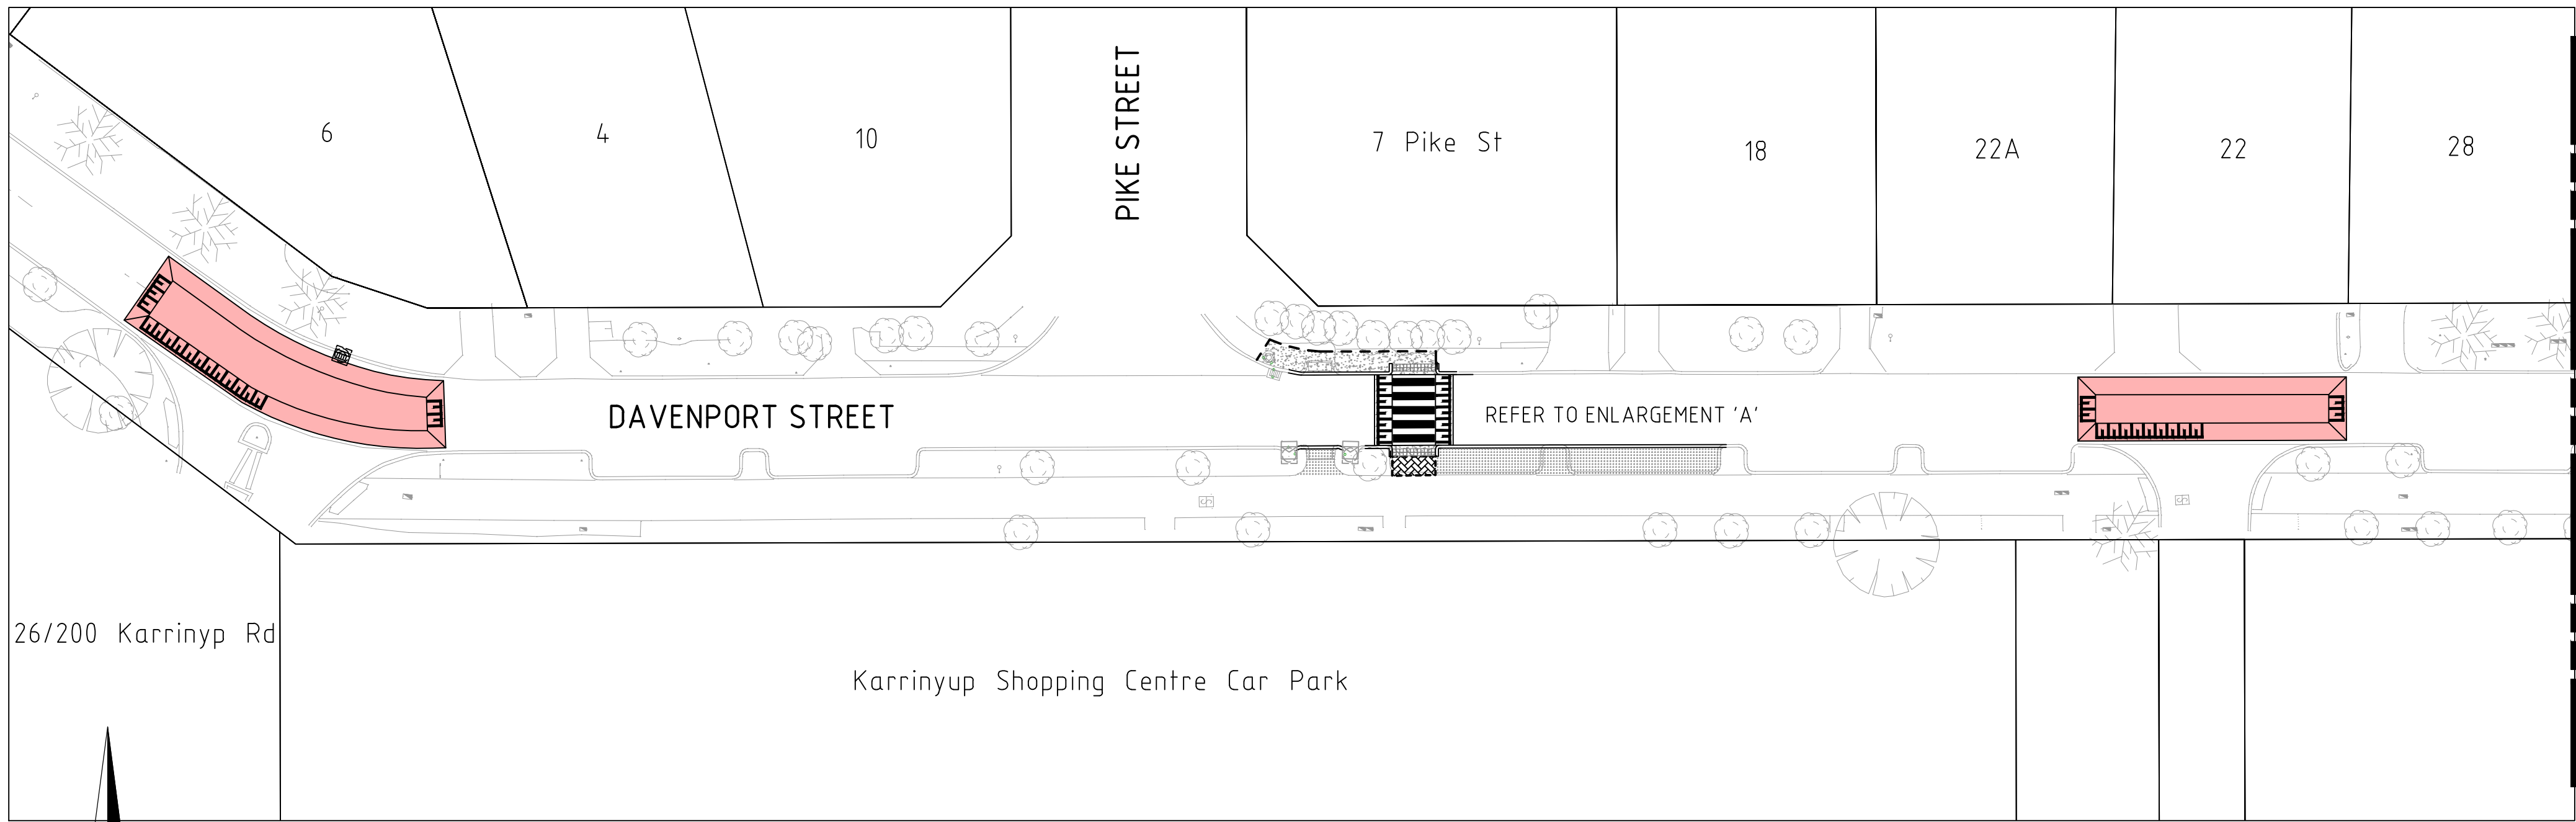


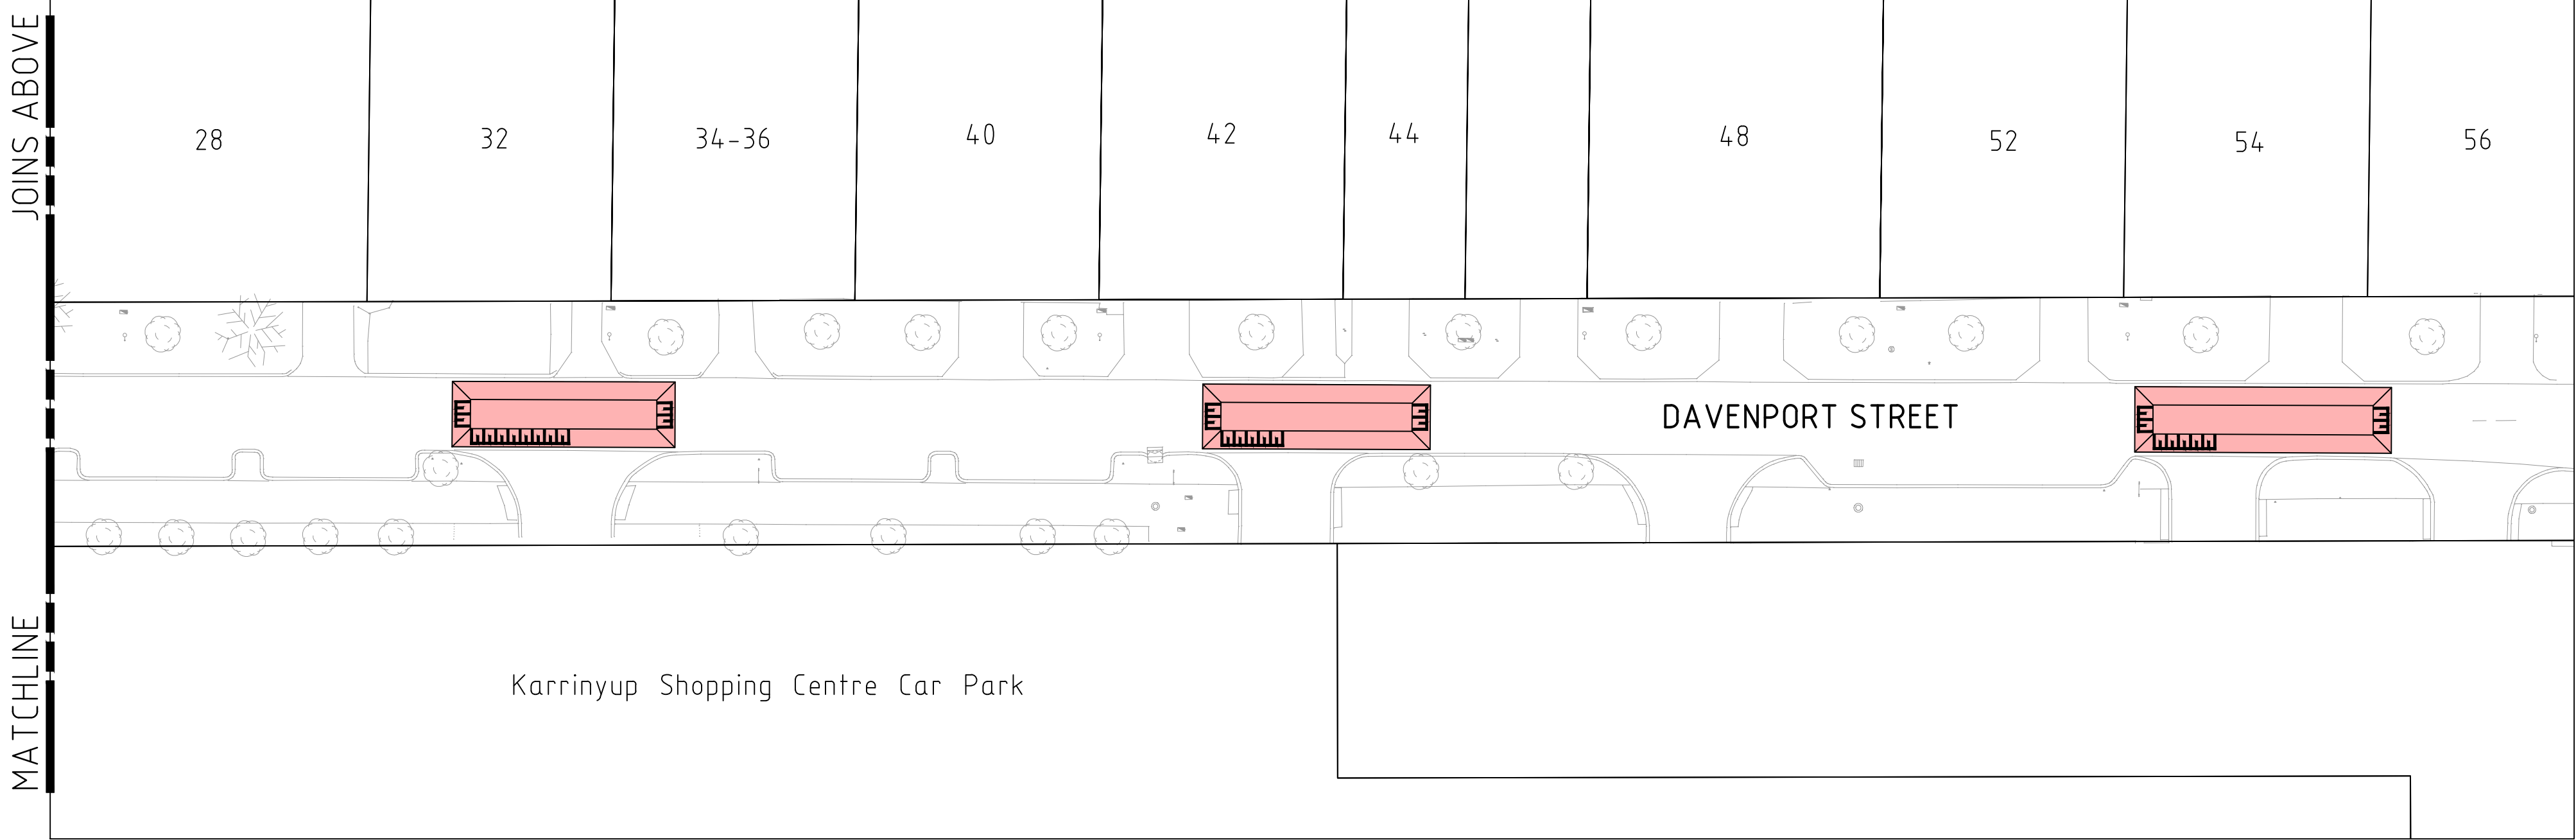

ENLARGEMENT A

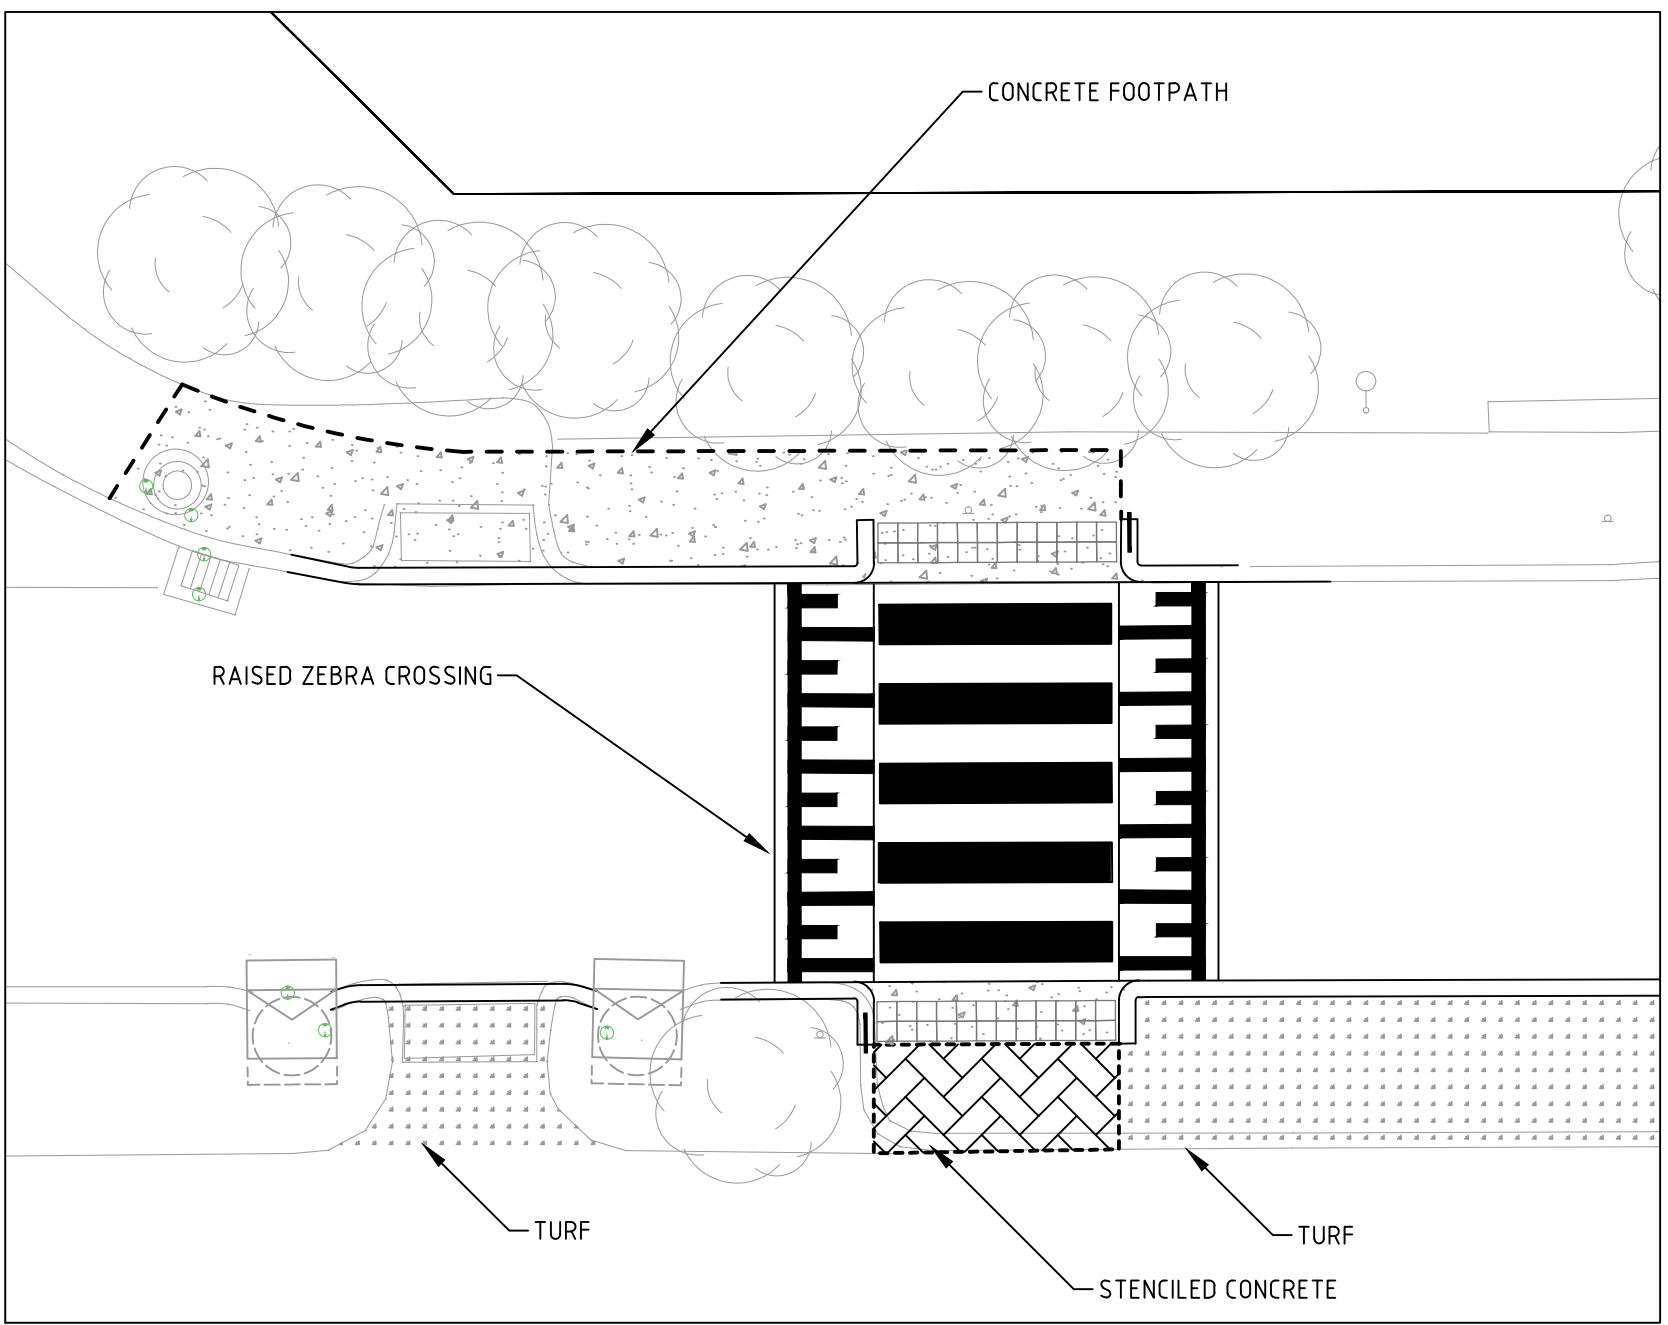

LEGEND

- CONCRETE FOOTPATH
- TURF / RETICULATION
- RED ASPHALT
- CONCRETE KERBING
- BRICK PAVING
- PIANO KEYS
- TACTILE GROUND SURFACE INDICATOR
- RAISED ZEBRA CROSSING MARKINGS

CONCEPT ONLY

