
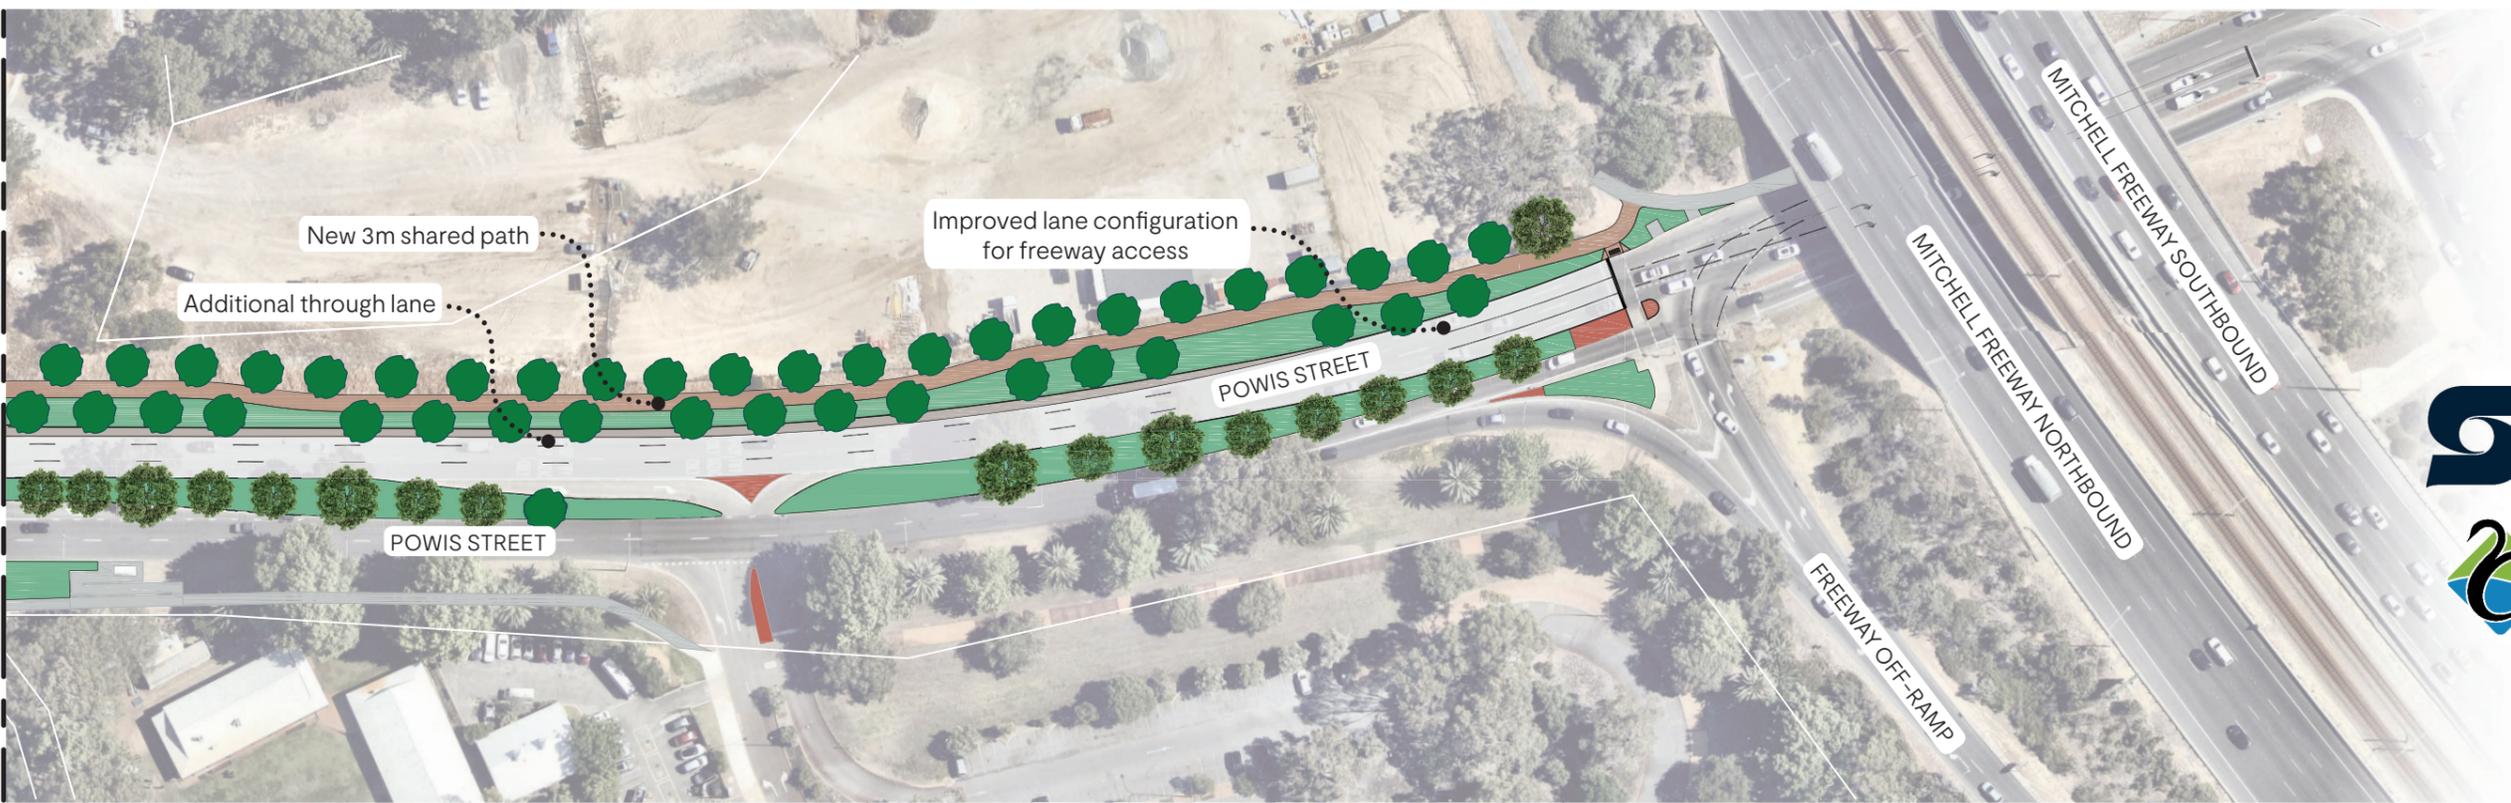


JON SANDERS DRIVE / HARBORNE STREET / POWIS STREET - INTERSECTION IMPROVEMENTS GLENDALOUGH / WEMBLEY

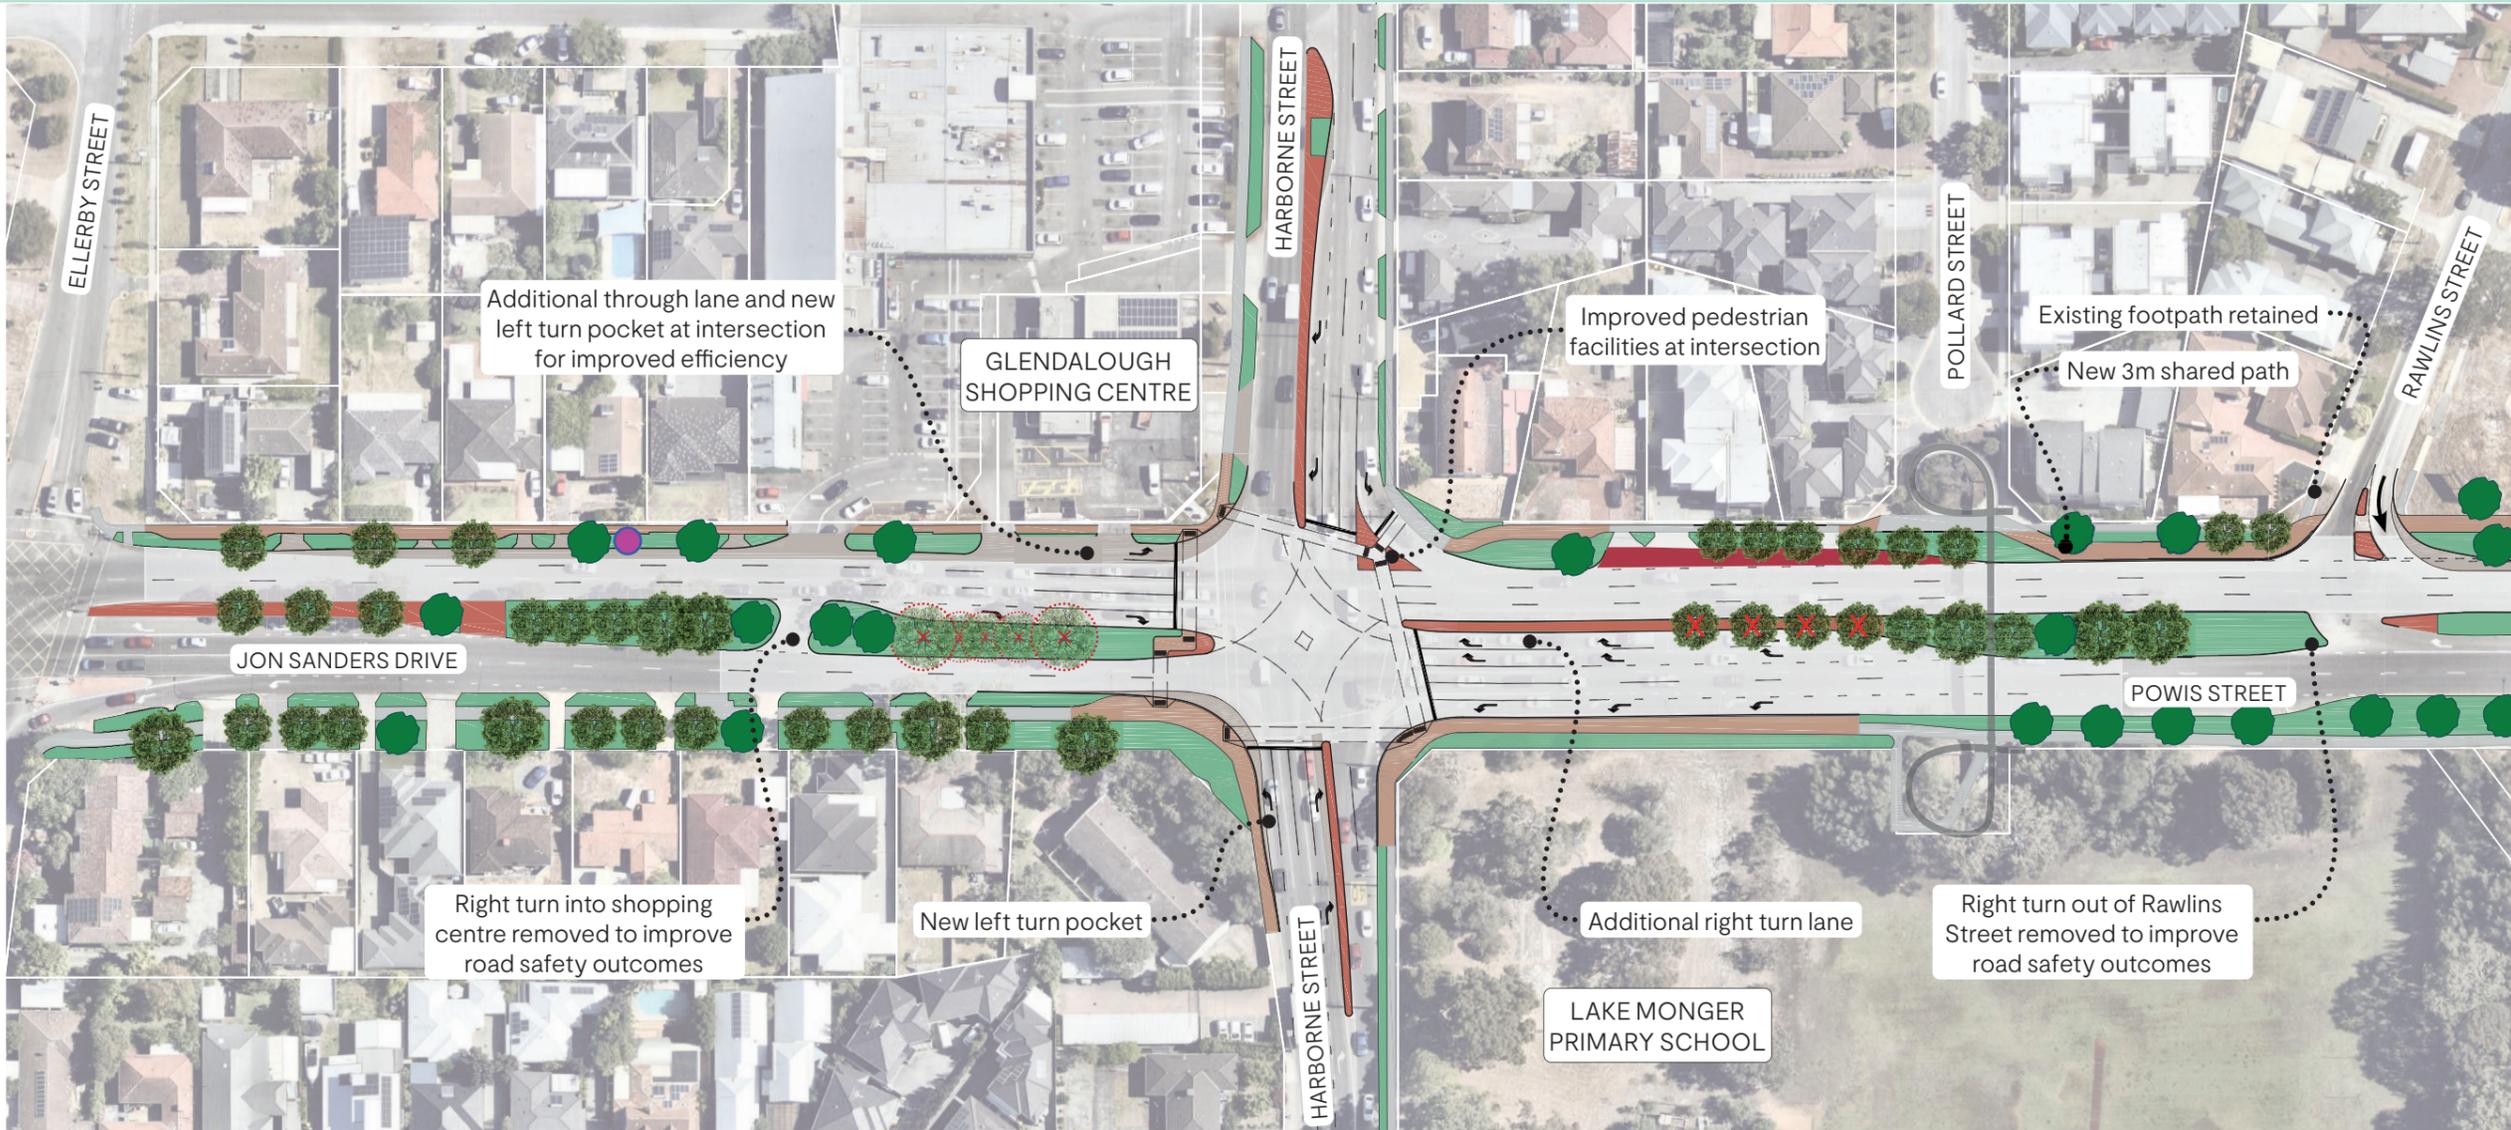

Legend

- Existing street trees to be retained
- Existing street trees to be replaced
- Road widening
- Median pavement
- New shared path
- Existing concrete path
- Soft landscaping
- Proposed tree planting
- Existing bus stop location modified
- Bus bay
- Existing street tree to be removed

0 12.5 25 37.5m
SCALE 1:1250 AT ORIGINAL SIZE

CONCEPT ONLY
SUBJECT TO ALTERATION
JANUARY \ 2026