




① South-East Elevation
1 : 100

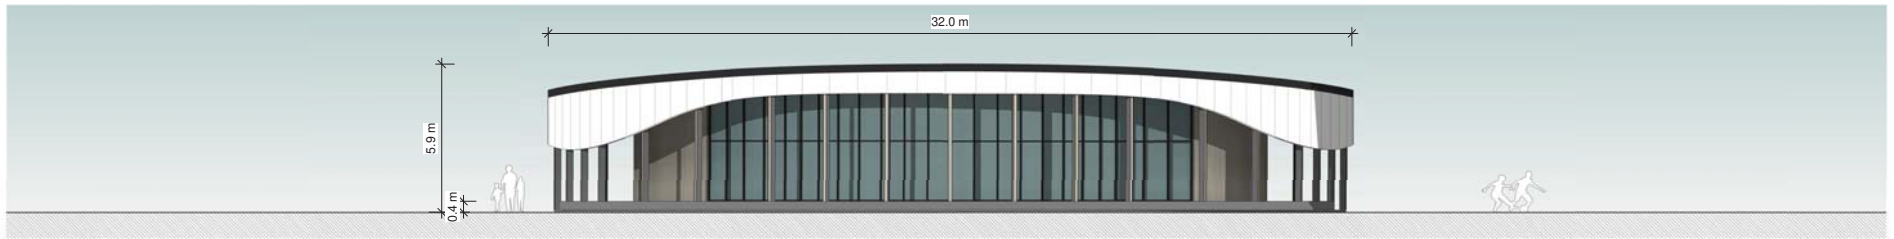

② North-East Elevation
1 : 100

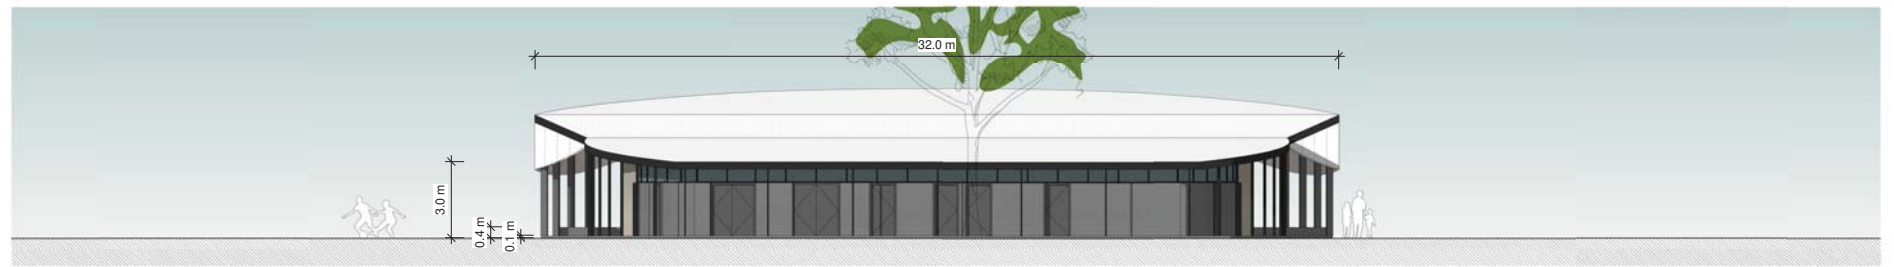

③ South-West
1 : 100

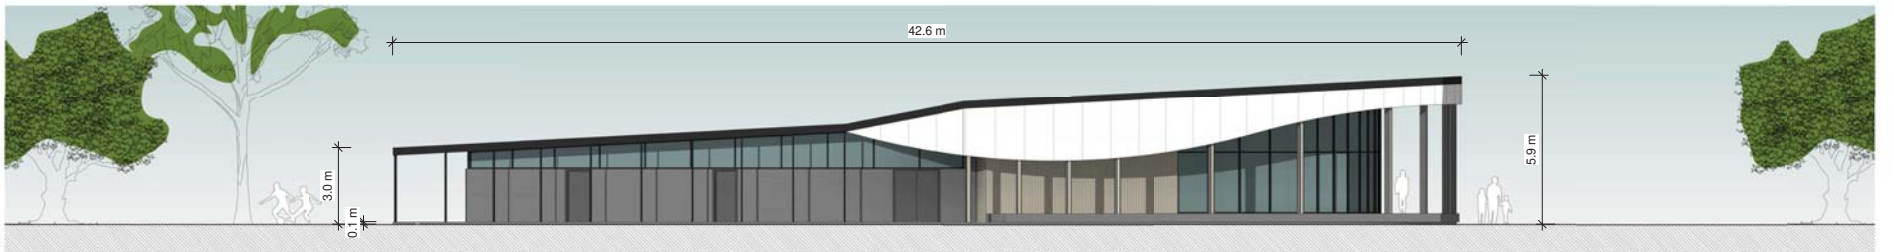

④ North-West Elevation
1 : 100



Hamer Park Clubroom

Schematic Design Package

PERSPECTIVES

peter hunt architect



Hamer Park Clubroom
Schematic Design Package

PERSPECTIVES

peter hunt architect



Hamer Park Clubroom
Schematic Design Package

PERSPECTIVES

peter hunt architect