


# NEW HAMER PARK CLUBROOM - CONCEPT

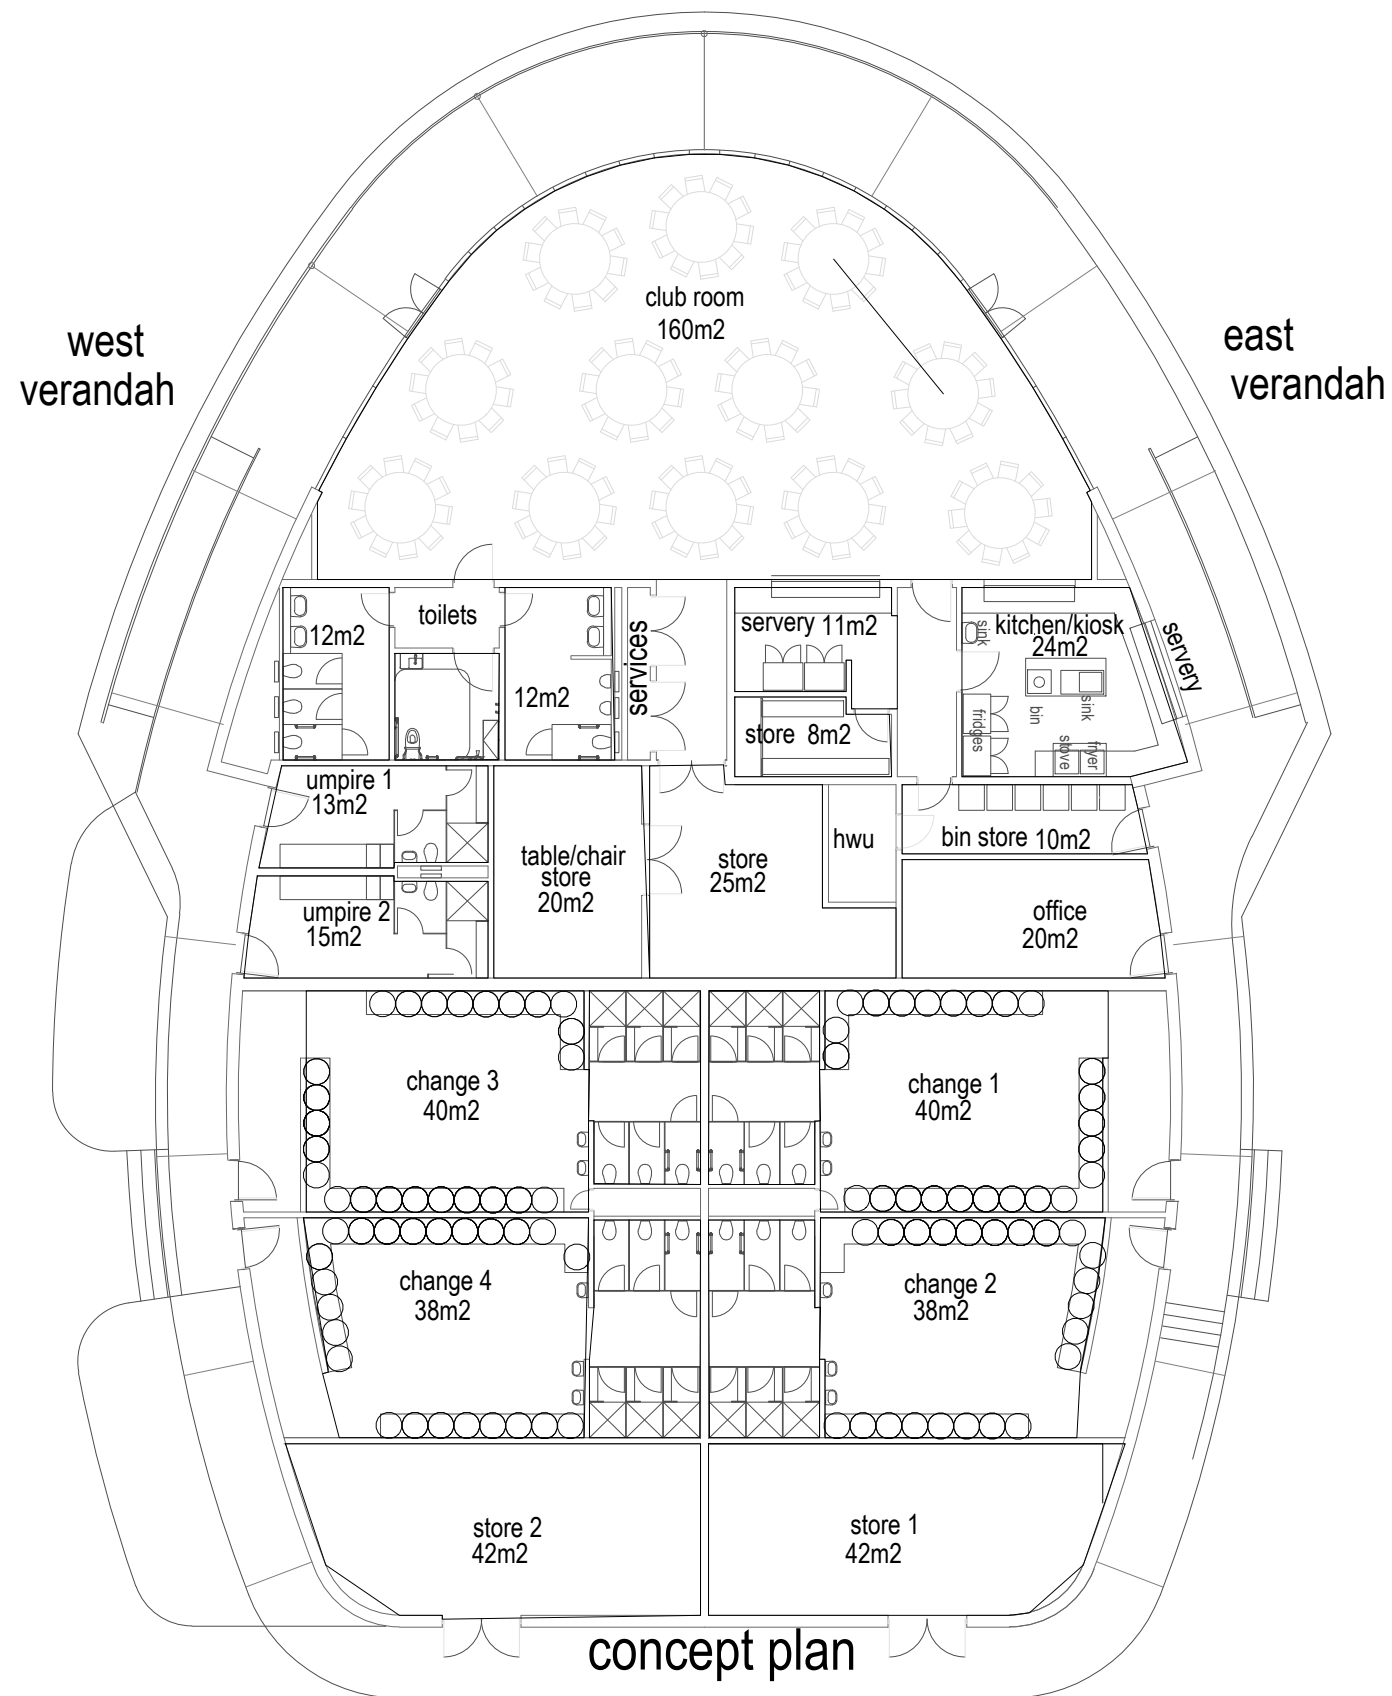

gross building area - 770 sqm

HAMER PARK CLUBROOMS

