


# Construction Floor Plan - Moyle Pavilion

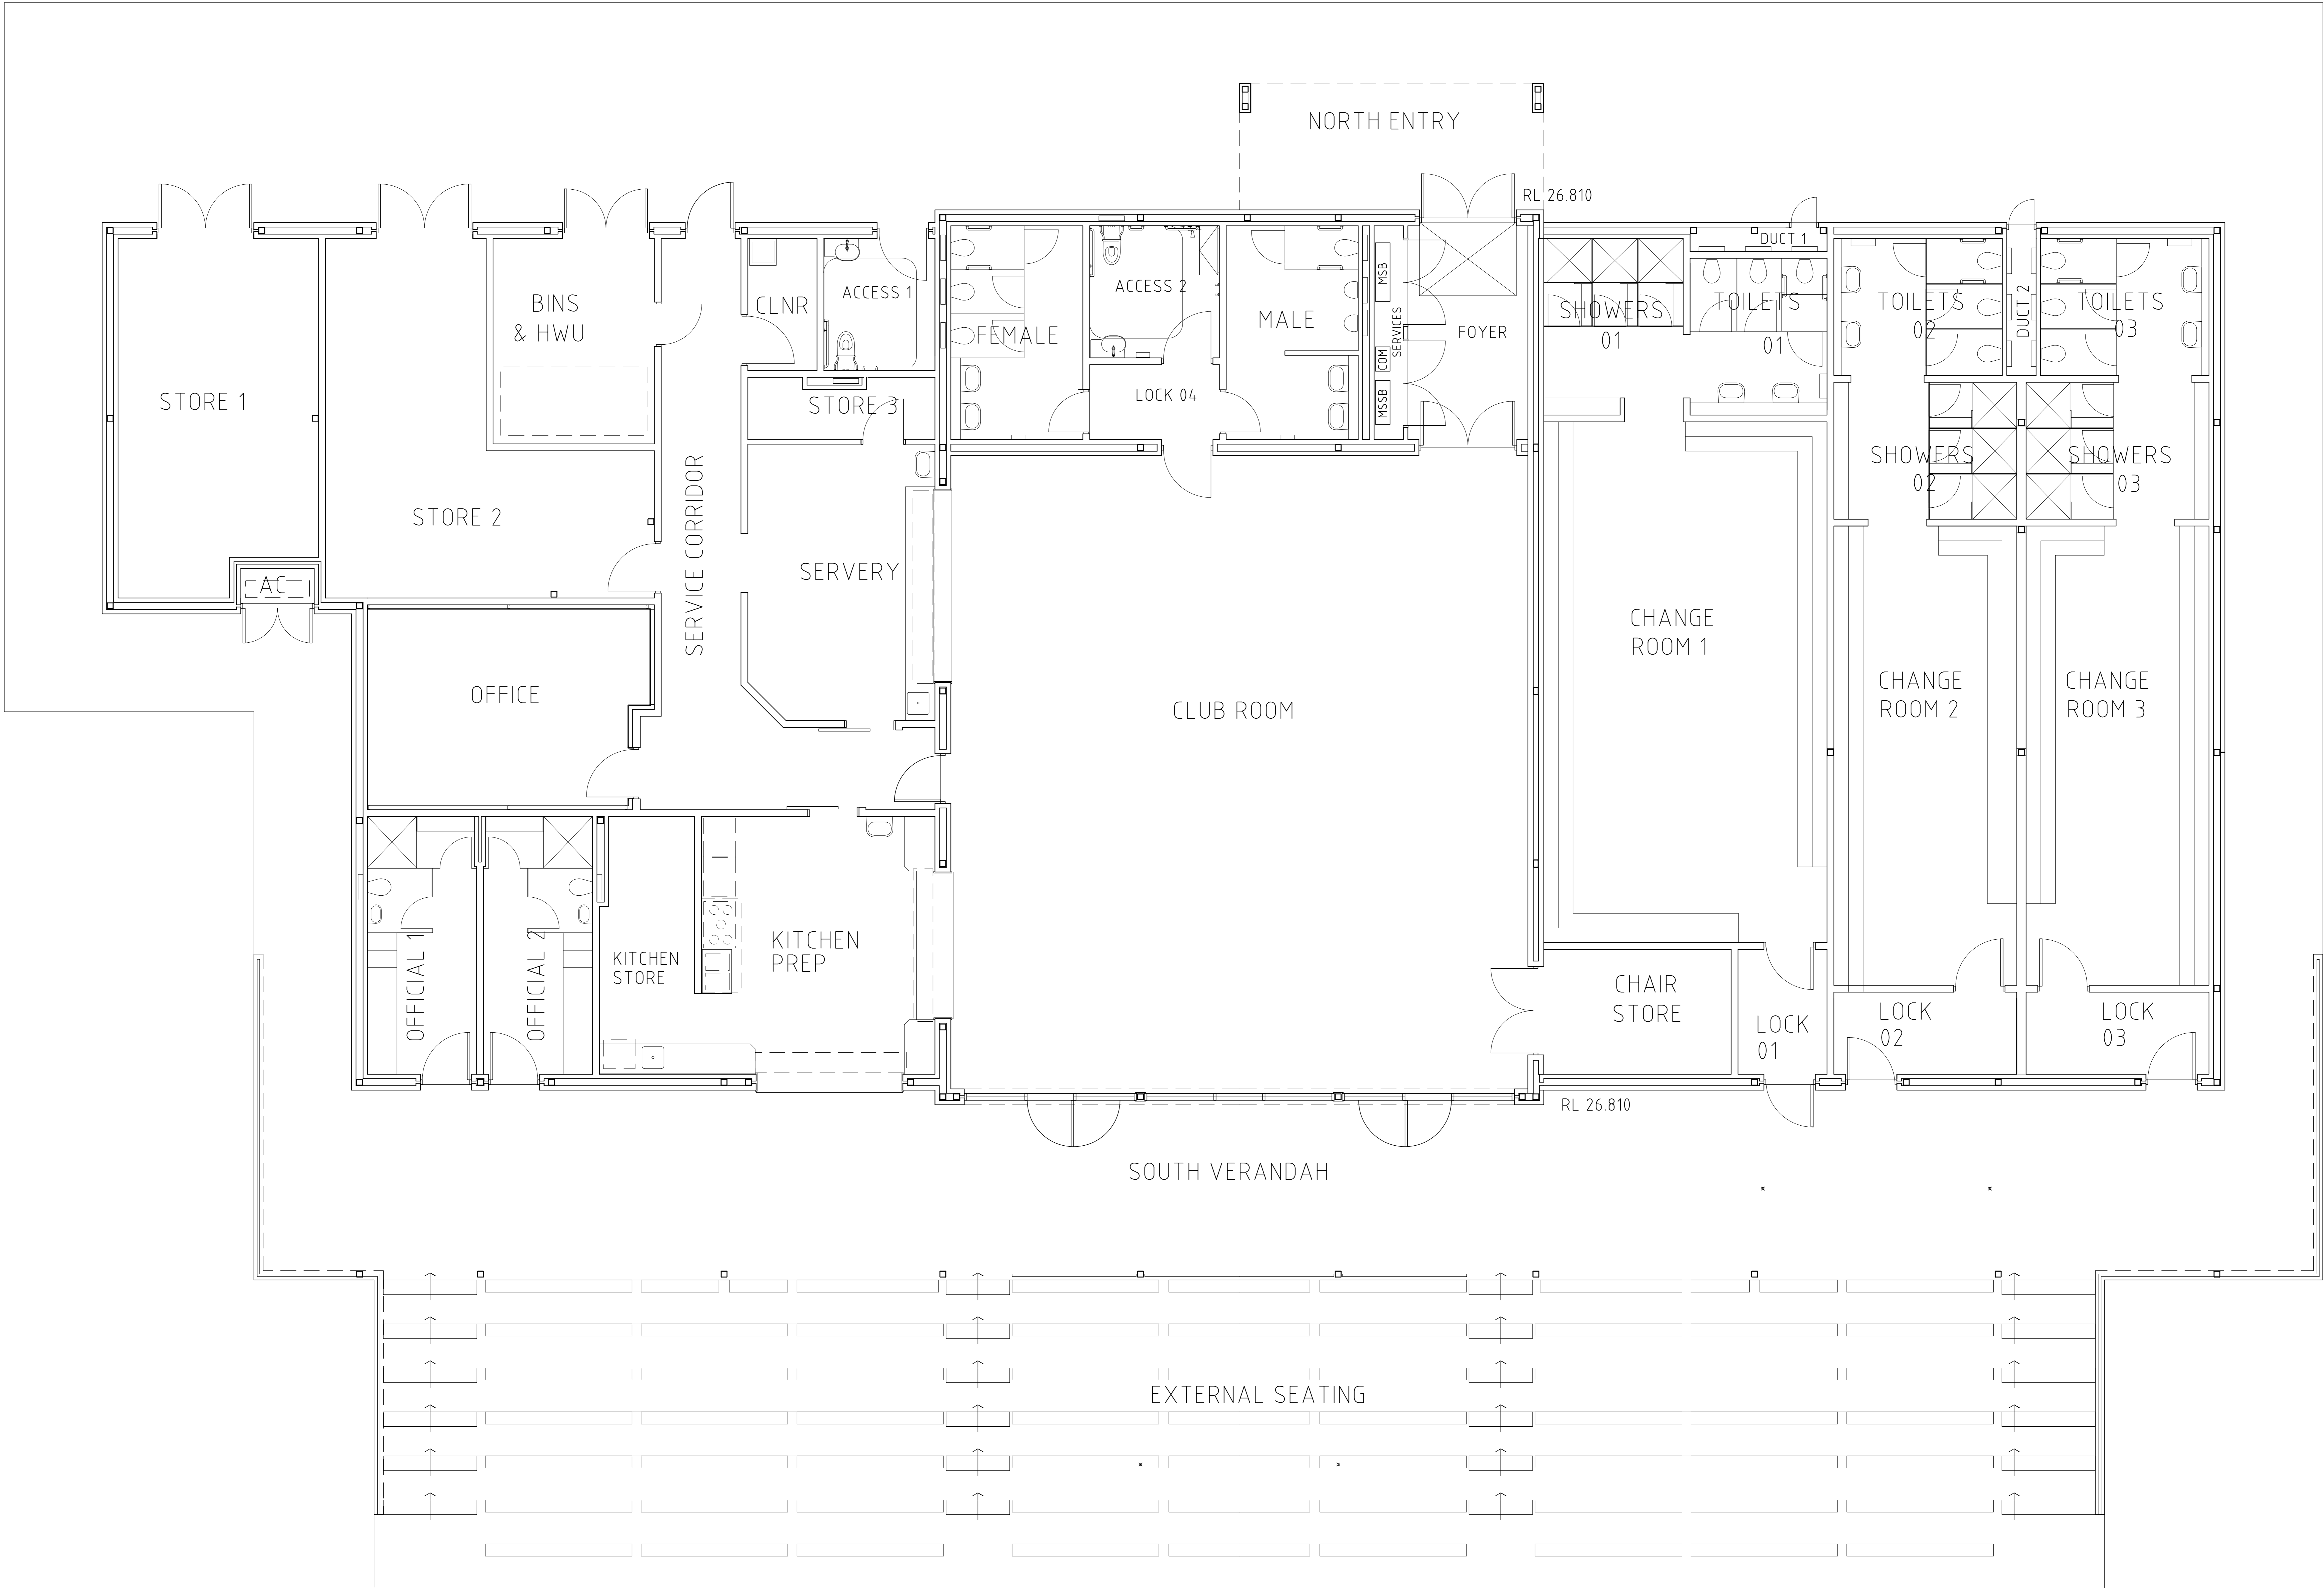

# Construction Floor Plan - Hamer Park Clubroom

